
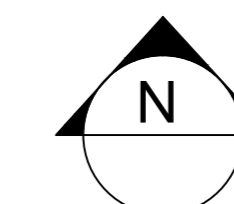


N.E. COHO STREET

N.E. ALDRICH AVENUE

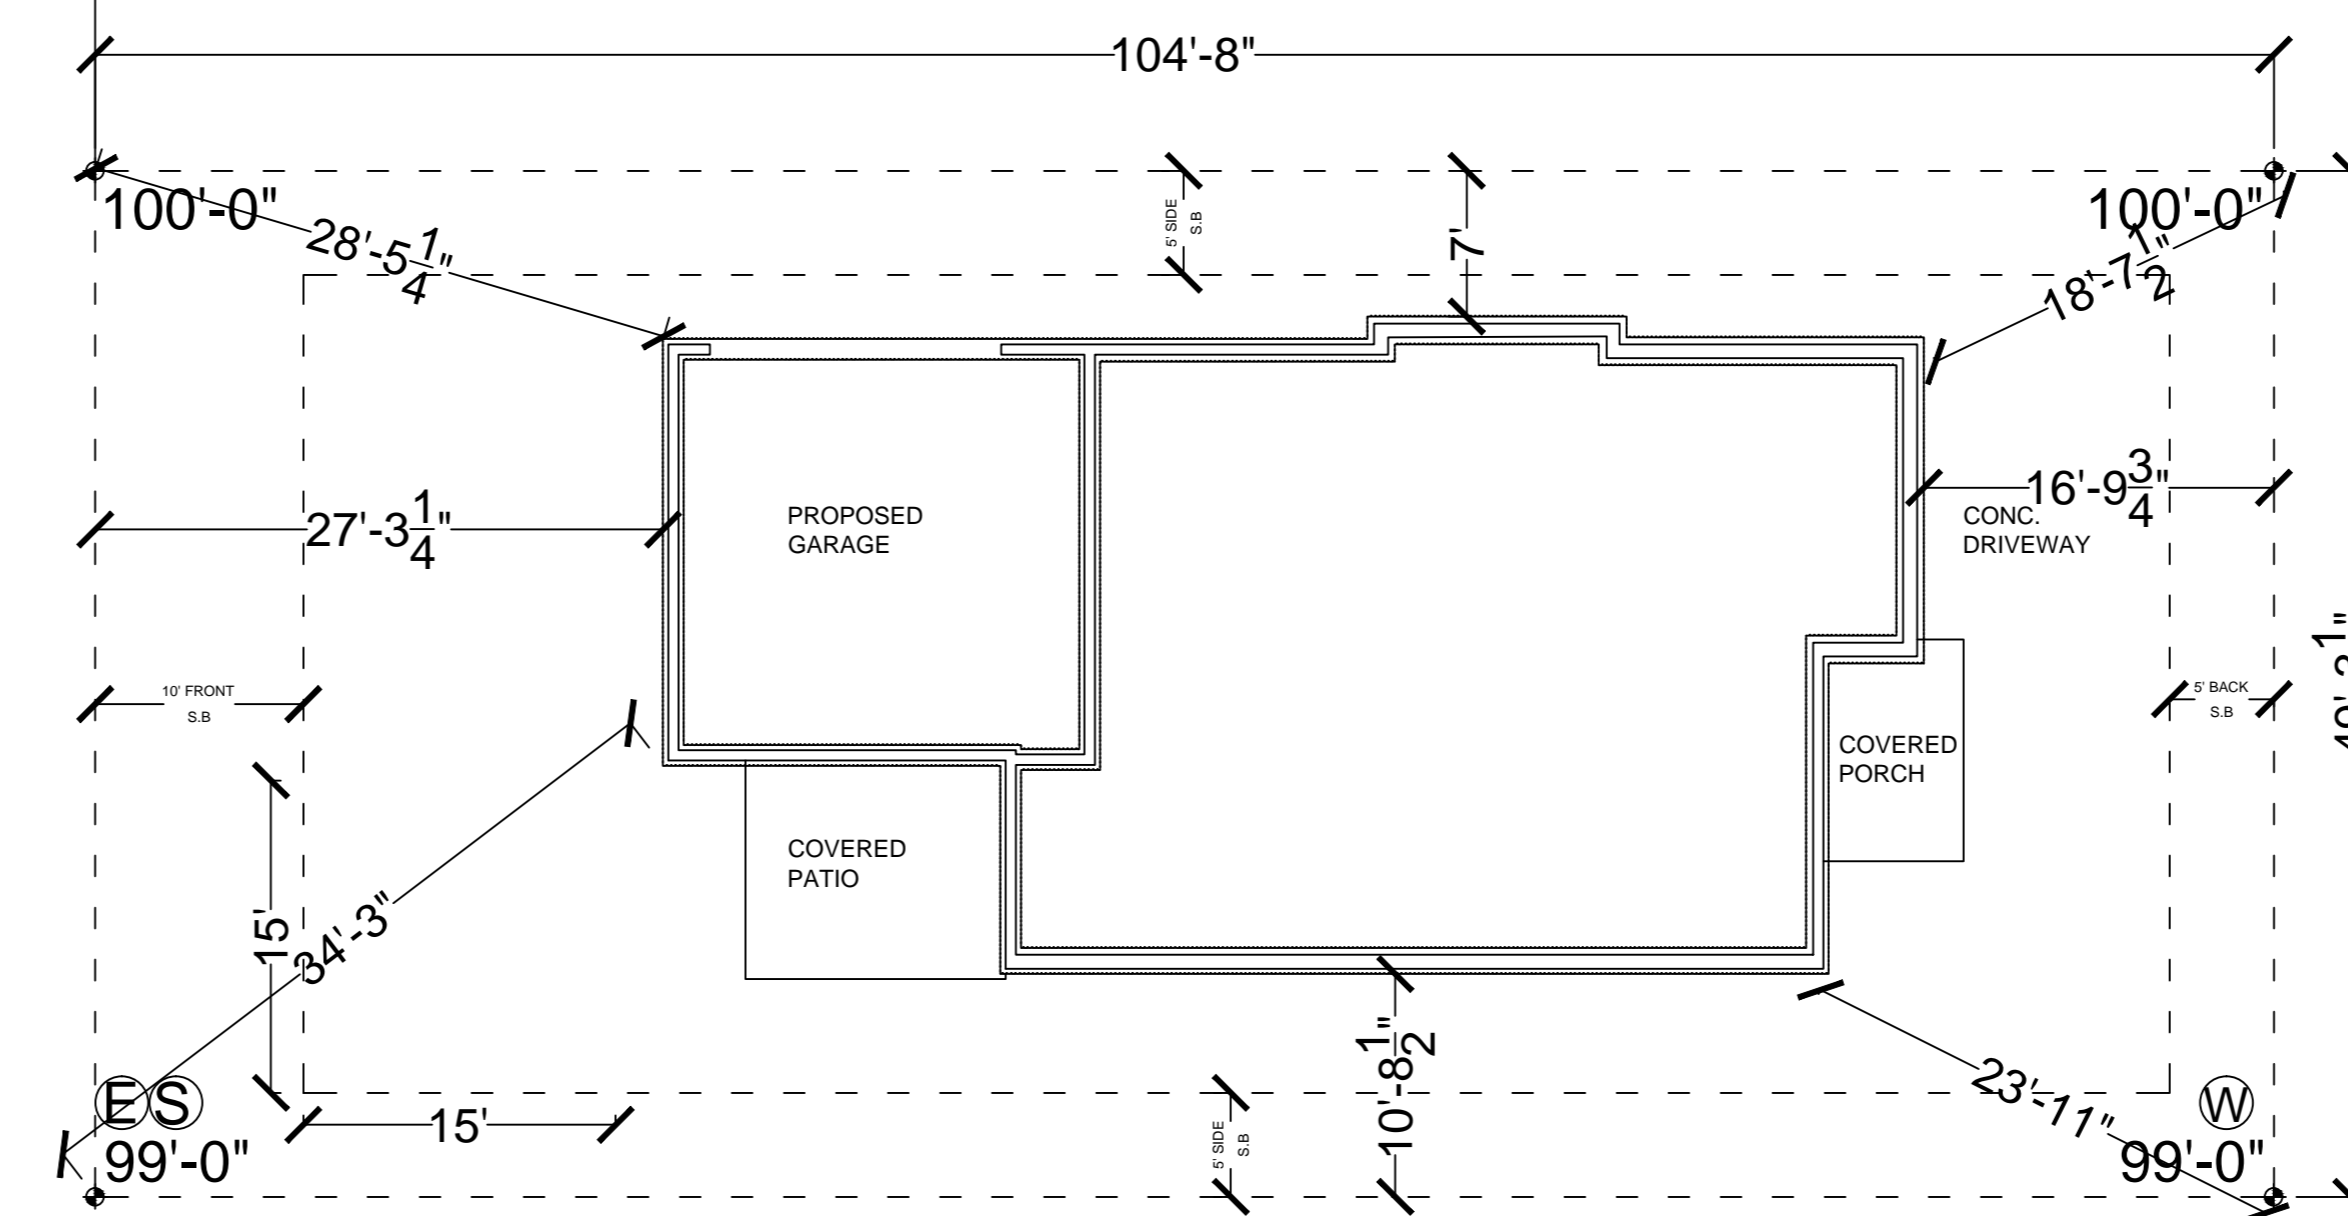

60'-5 3/4"

60'-9 3/4"